


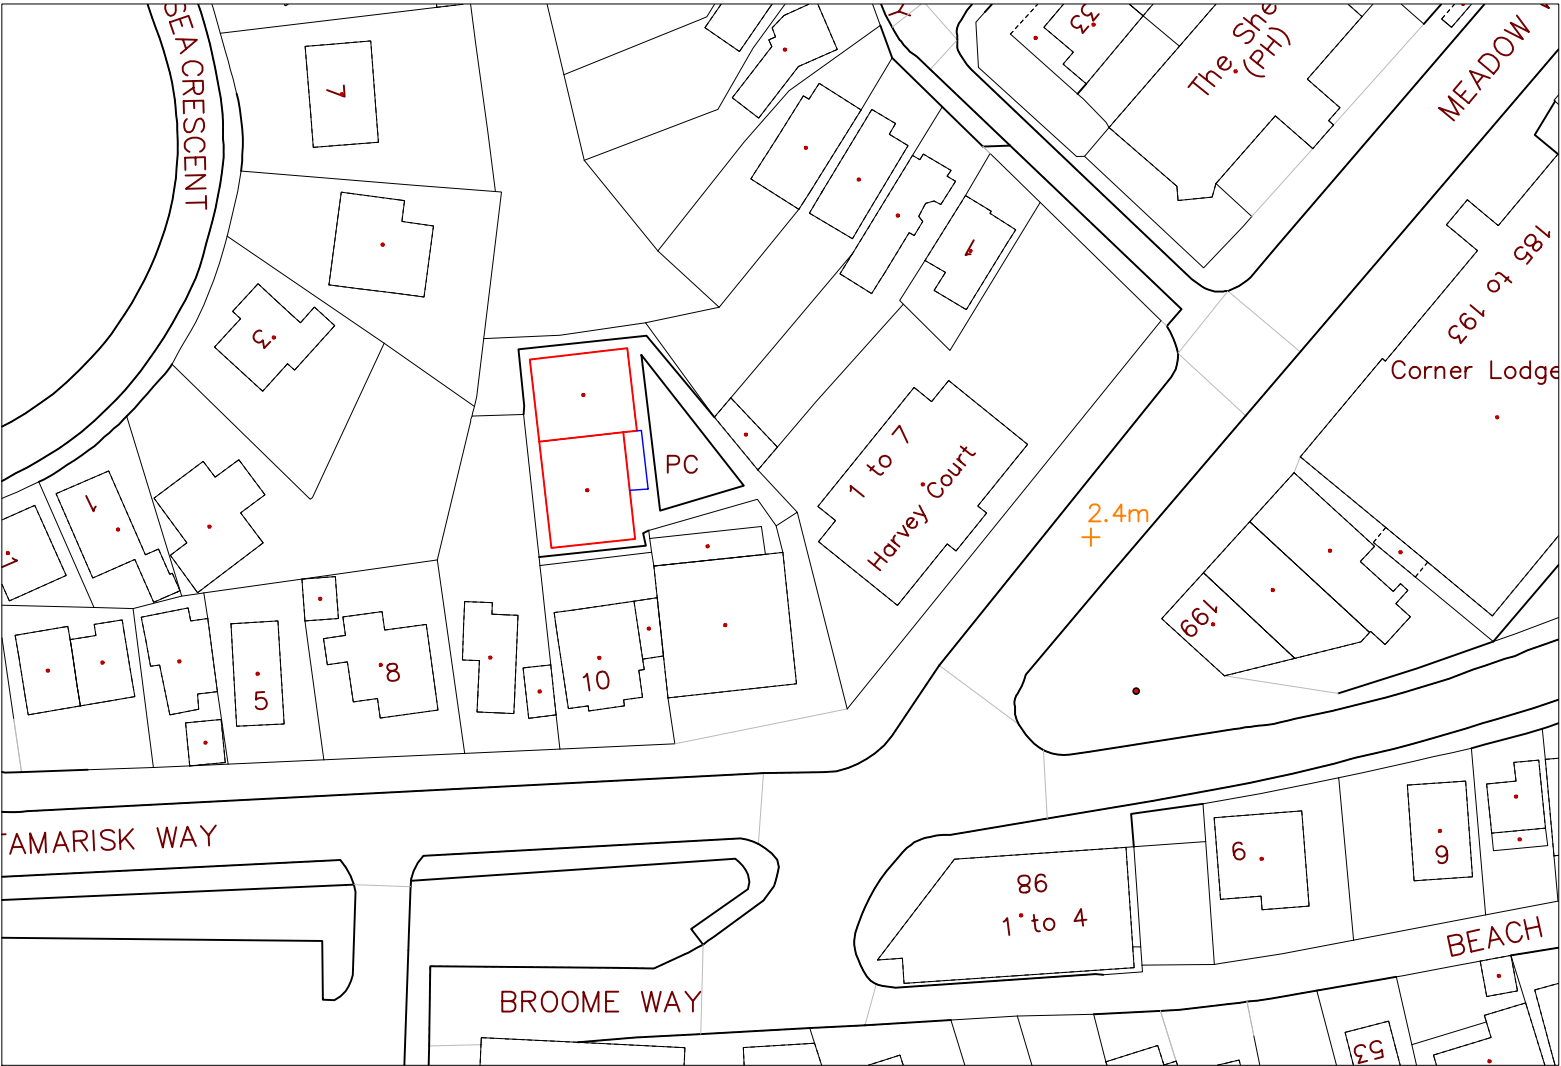

TENDRING DISTRICT COUNCIL A.WHITE BSc MRICS ASSISTANT DIRECTOR BUILDING & PUBLIC REALM	Title: Former Public Conveniences, Tamarisk Way, Jaywick Date: 07 May 2025	Scale: Not to Scale Drawn By: E. Johnstone Drawing No. 1 Revision: A
--	---	--