

TENDRING DISTRICT COUNCIL

A.WHITE BSc MRICS
HEAD OF PROPERTY SERVICES
CORPORATE SERVICES

Title: Location Plan in respect of the Clacton Air Show 2023.


Date: 29 June 2023.

Scale: 1:5000

Drawn By: I.Marshall

Drawing No. & Revision

1 A

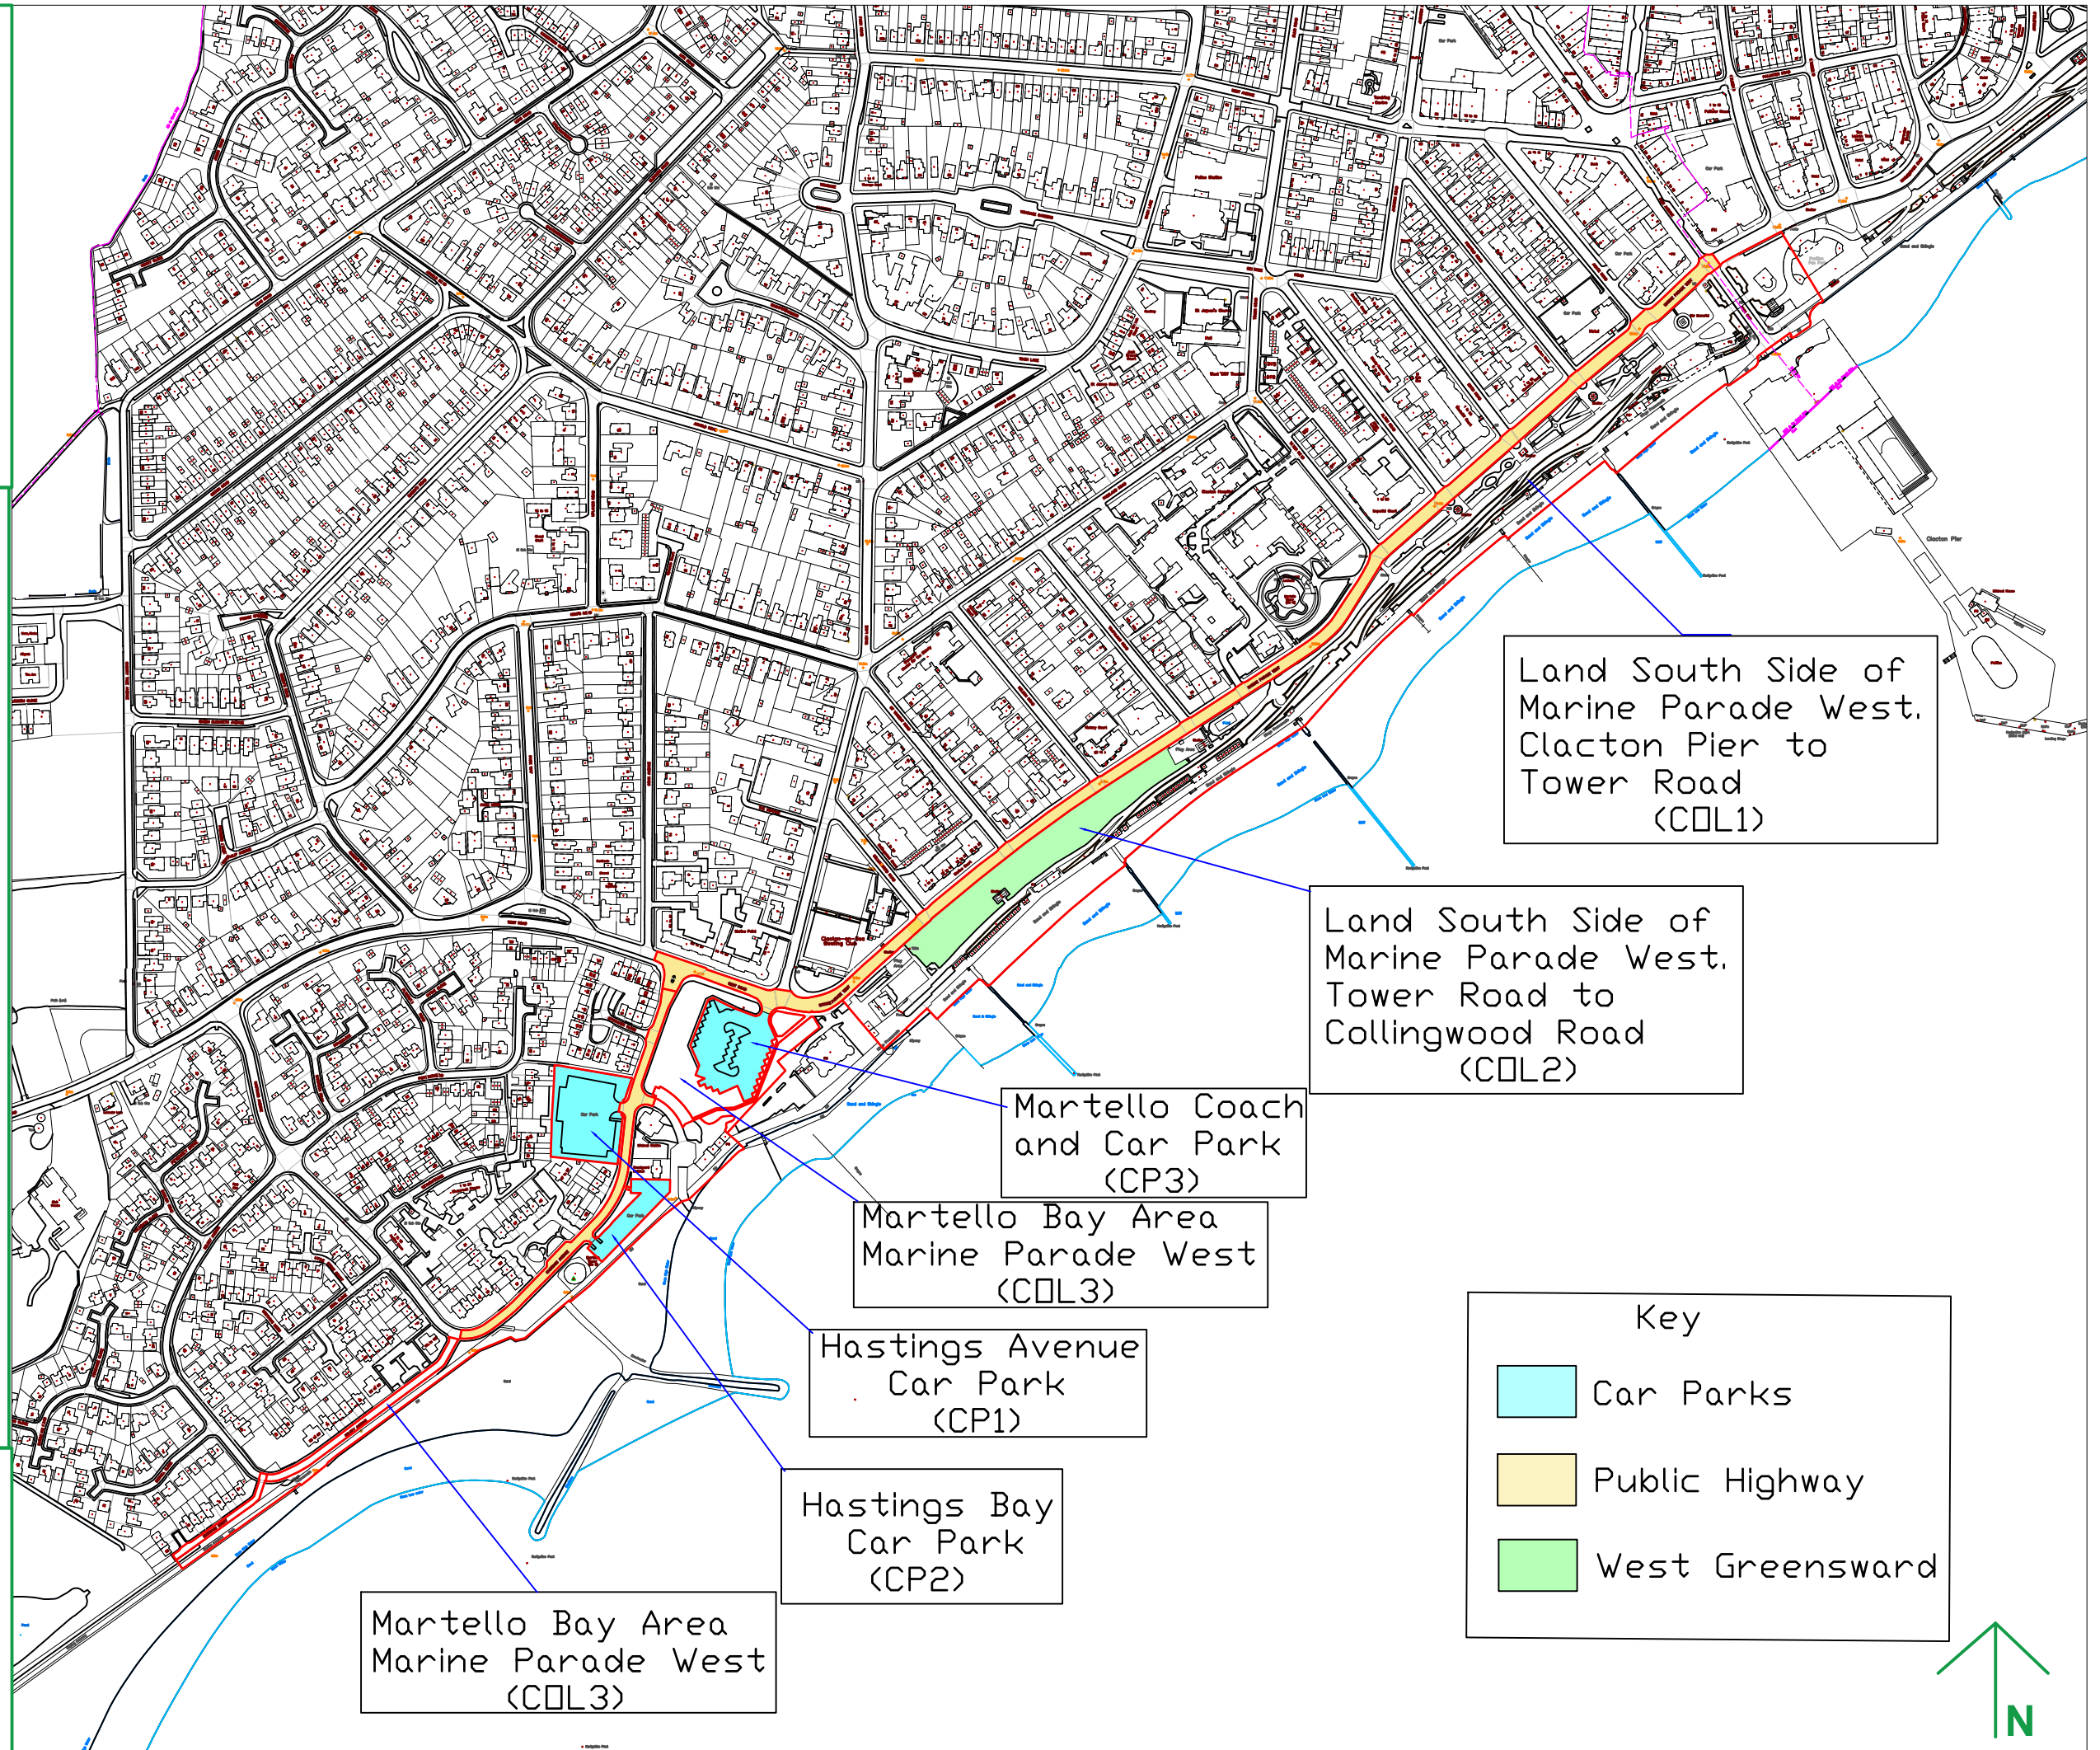

Land South Side of Marine Parade West, Clacton Pier to Tower Road (COL1)

Land South Side of Marine Parade West, Tower Road to Collingwood Road (COL2)

Martello Coach and Car Park (CP3)

Martello Bay Area Marine Parade West (COL3)

Hastings Avenue Car Park (CP1)

Hastings Bay Car Park (CP2)

Martello Bay Area Marine Parade West (COL3)

Key

- Car Parks
- Public Highway
- West Greensward

