


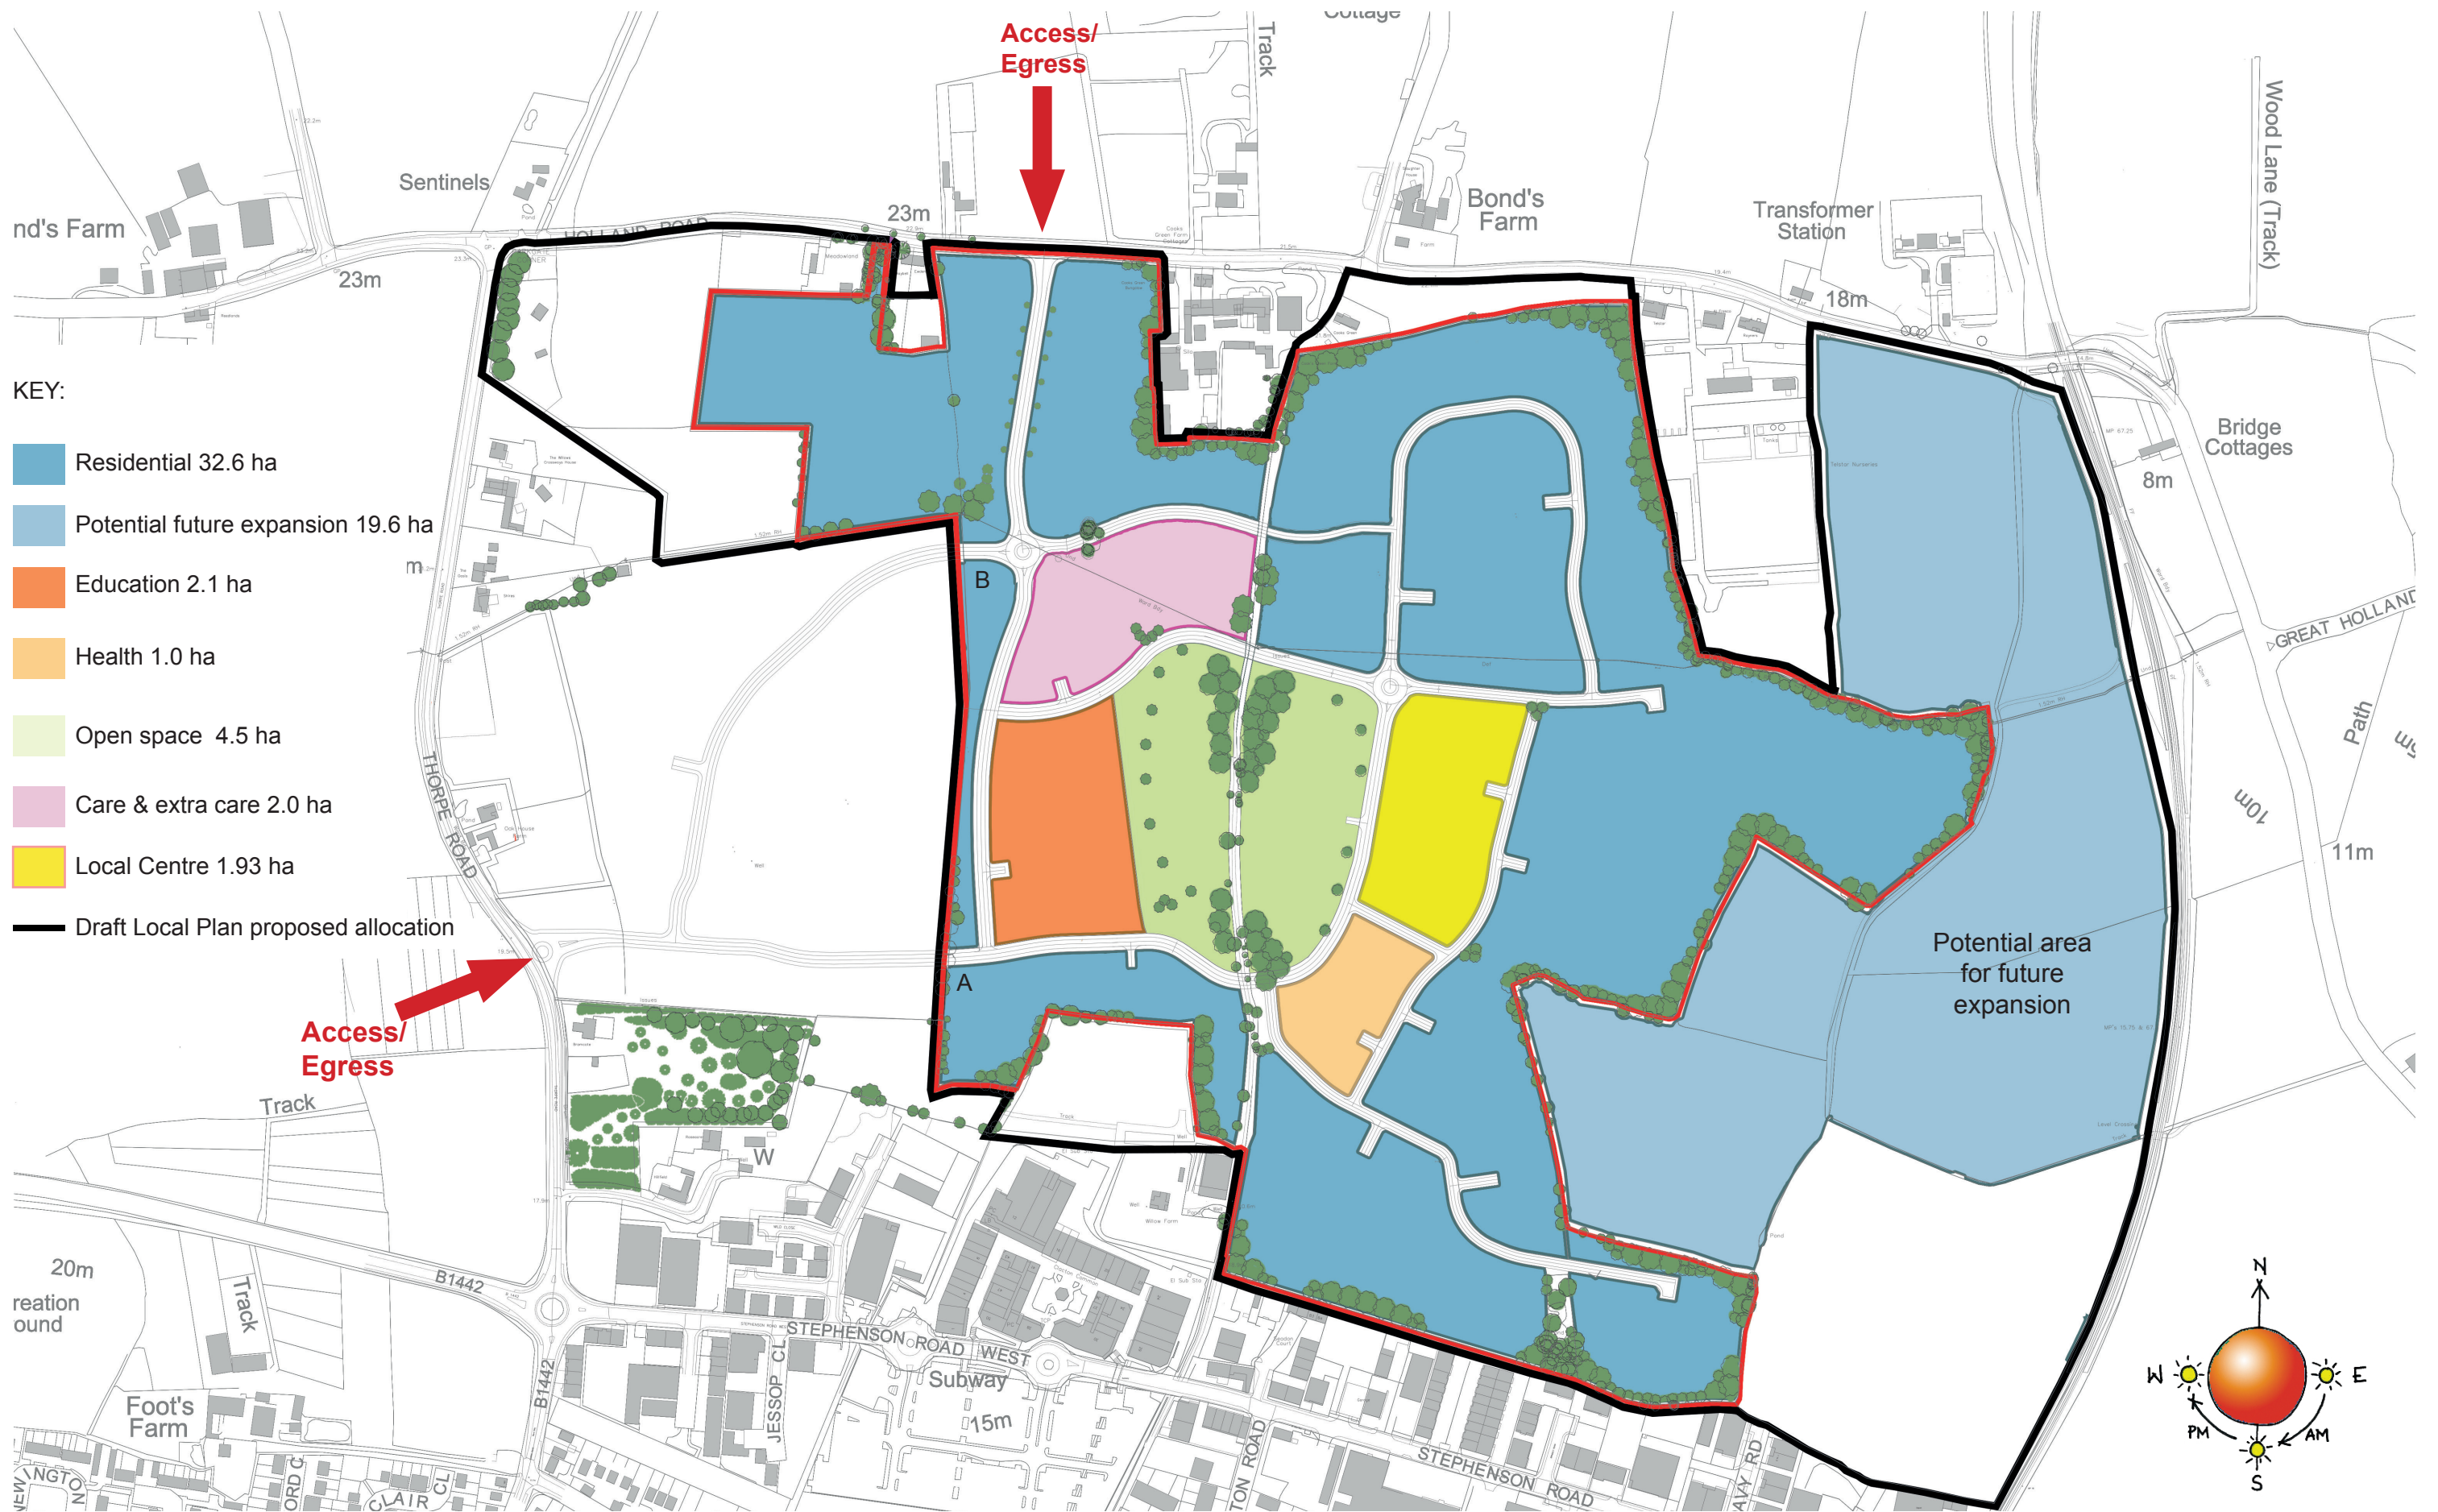

CLIENT Scott Properties	SCALE 1:5000 @ A3	DRAWN JO	REV D	NOTE revised road layout, northern roundabout altered moved.	DRN JO	DATE 2017.05.10
PROJECT Oakwood Park Garden Suburb	DATE 04/07/2015	CHECKED IM	E	Areas checked	JO	2017.07.07
DRAWING TITLE Revised Concept plan , Allocated areas	DRAWING NUMBER 6250_SK017	REVISION E				

PRELIMINARY



Stanley Bragg
ARCHITECTS

STANLEY BRAGG ARCHITECTS LIMITED
ARDEYATE ONE, 8 WHITEWELL ROAD,
COLCHESTER, ESSEX, CO1 1PF
T: 01206 871211 F: 01206 765242
E: stanley@stanleybragg.co.uk